


5/13/2025 8:24:31 AM C:\Users\lmorell\Documents\2024167\_Q4\_ARCH\_Central\_R22\_morell\B16\N.rvt

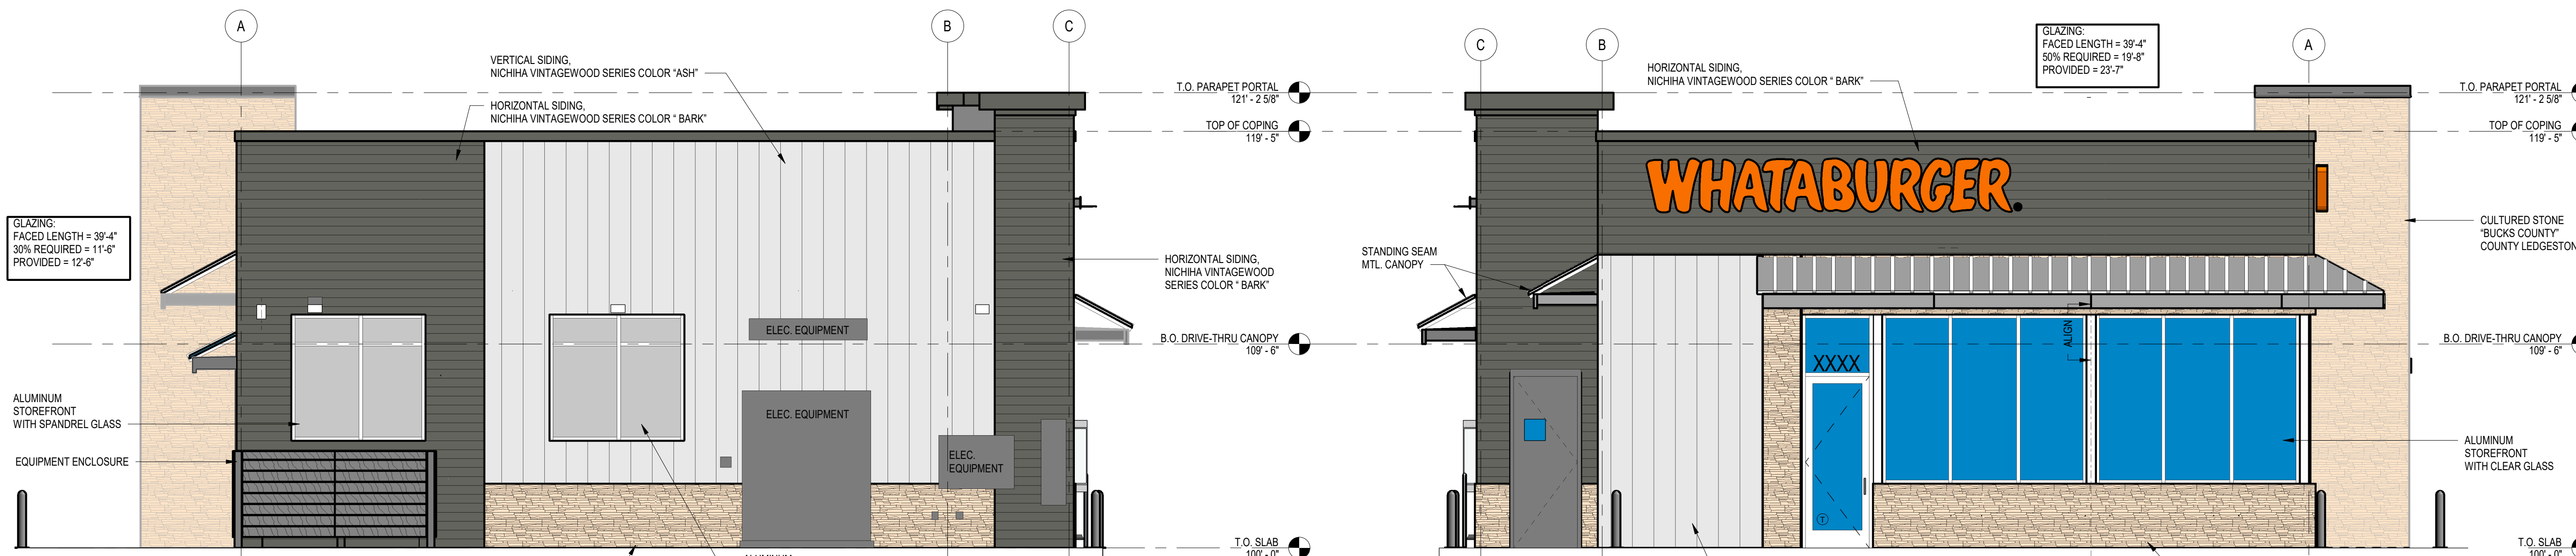


**A4 NORTH ELEVATION**  
SCALE 1/4" = 1'-0"



**A2 EAST ELEVATION**  
SCALE 1/4" = 1'-0"

**A3 WEST ELEVATION (R.O.W.)**  
SCALE 1/4" = 1'-0"

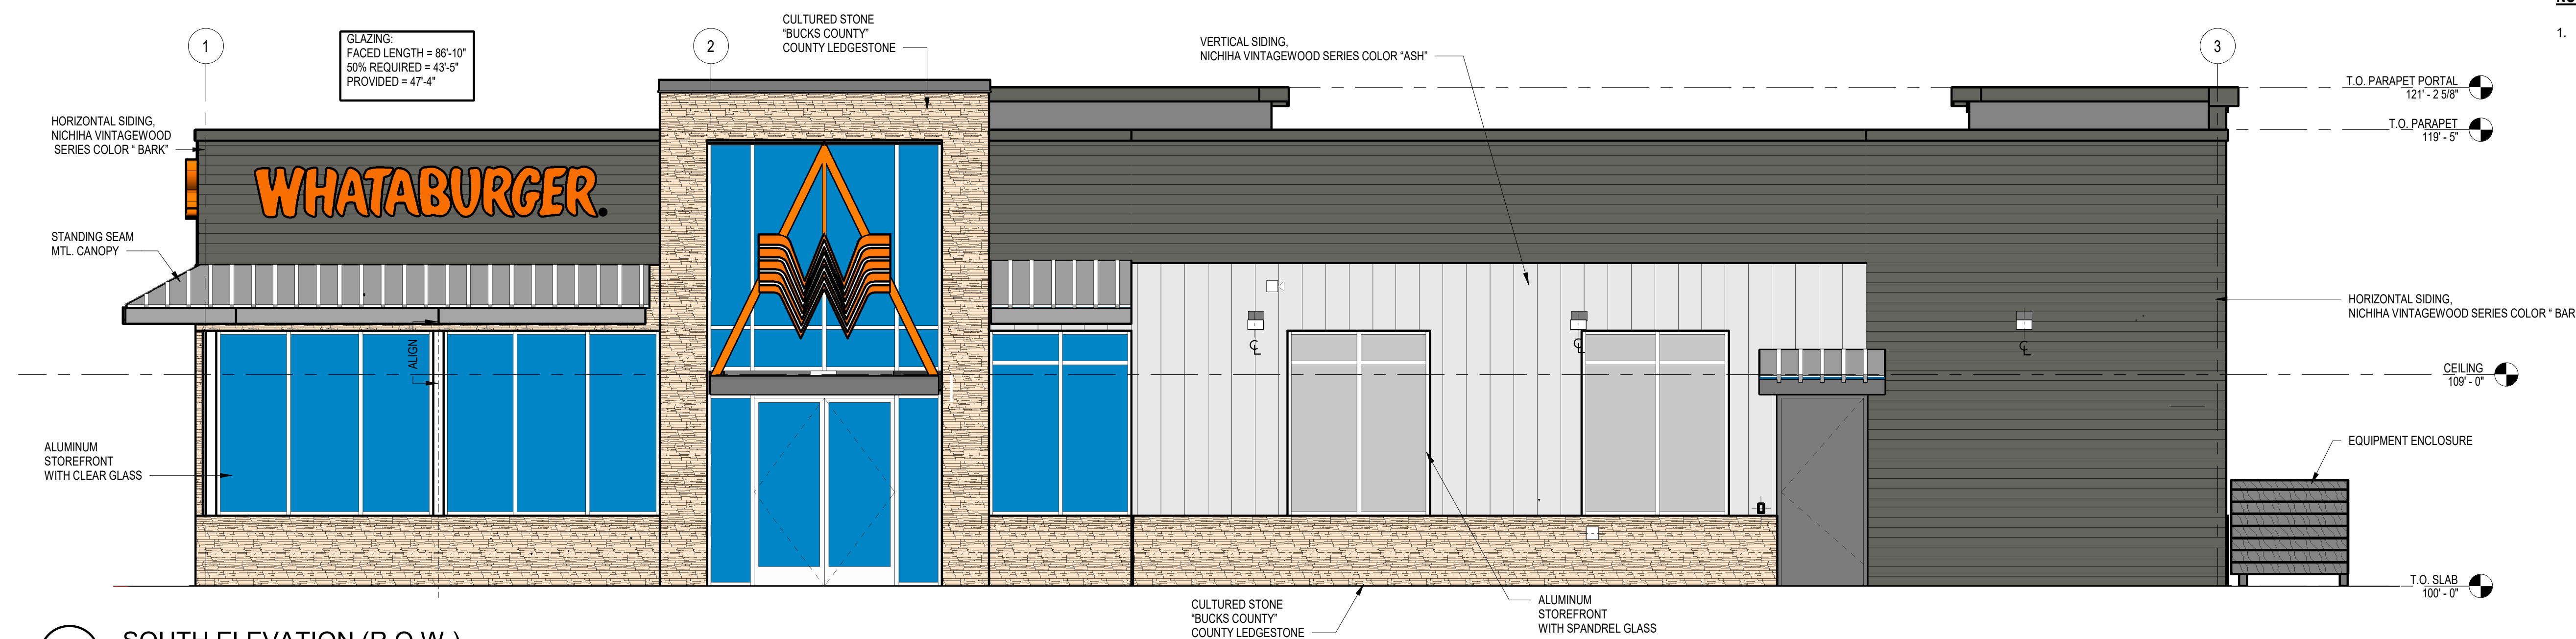

**A1 SOUTH ELEVATION (R.O.W.)**  
SCALE 1/4" = 1'-0"

#### NOTES

1. EXTERIOR SIGNAGE TO BE PERMITTED UNDER A SEPARATE SIGN PERMIT SET.

PREPARED FOR:



**BL** Architecture  
Engineering  
Environmental  
Land Surveying  
Companies

355 Research Parkway  
Meriden, CT 06450  
(203) 630-1406  
(203) 630-2615 Fax

© 2025 BL COMPANIES, INC. THESE DRAWINGS SHALL NOT BE UTILIZED BY ANY PERSON, FIRM OR CORPORATION WITHOUT THE SPECIFIC WRITTEN PERMISSION OF BL COMPANIES.

#### Prototype Version

12.31.2024 2024 Q4 PT22M Prototype Release

△ Date	Description
--------	-------------

Seal / Signature

Project Name

WHATABURGER - MARVIN, NC

Date: 03.05.2025

Project Number

2202167

Description

EXTERIOR ELEVATIONS -  
RENDERINGS

Scale

1/4" = 1'-0"

**A2.6**

© 2024 BL Companies